



Zufahrtstraße

0 + 100,000

DHHN16 = 426 m

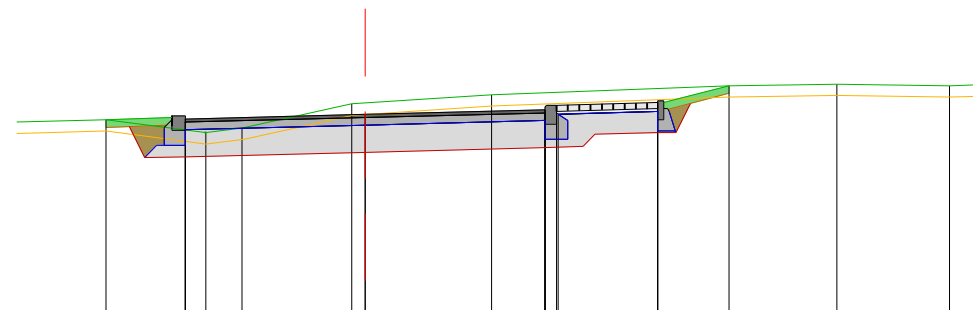

bestehende Geländeoberkante								
	-3,425	428,557						
	-2,105	428,389						
	-1,627	428,440						
	-0,184	428,764						
	1,671	428,884						
	4,808	429,006						
	6,236	429,019						
	7,729	429,002						
	8,077	429,017						
Geplante Oberkante								
	-2,375	428,568						
	-2,375	428,528						
	0,000	428,628						
	2,375	428,667						
	2,375	428,647						
	2,525	428,747						
	3,874	428,781						
	3,874	428,701						
geplantes Planum								
	-2,375	428,528						
	-2,375	428,428						
	0,000	428,588						
	2,375	428,647						
	2,375	428,547						
	2,554	428,628						
	3,874	428,661						

Vorhaben: Neubau eines Bahnhaltdepotkes mit P+R Parkplatz, Zufahrtstraße und Fußweg mit Bahnunterführung		Projekt-Nr.:	
Maßstab: 1 : 100	Genehmigungsplanung - Schnitt Straße -		Beilage-Nr.: 15
 Stadt Gunzenhausen Marktplatz 23 91710 Gunzenhausen	entw.	Huhnt (TB-Huhnt)	18.12.2023
	gez.	Huhnt (TB-Huhnt)	18.12.2023
	freig.	Teufel	18.12.2023
Zur Kenntnis gegeben, Urheberrechte sowie Nutzung aus dem Urheberrecht bleiben dem Planverfasser vorbehalten.			